



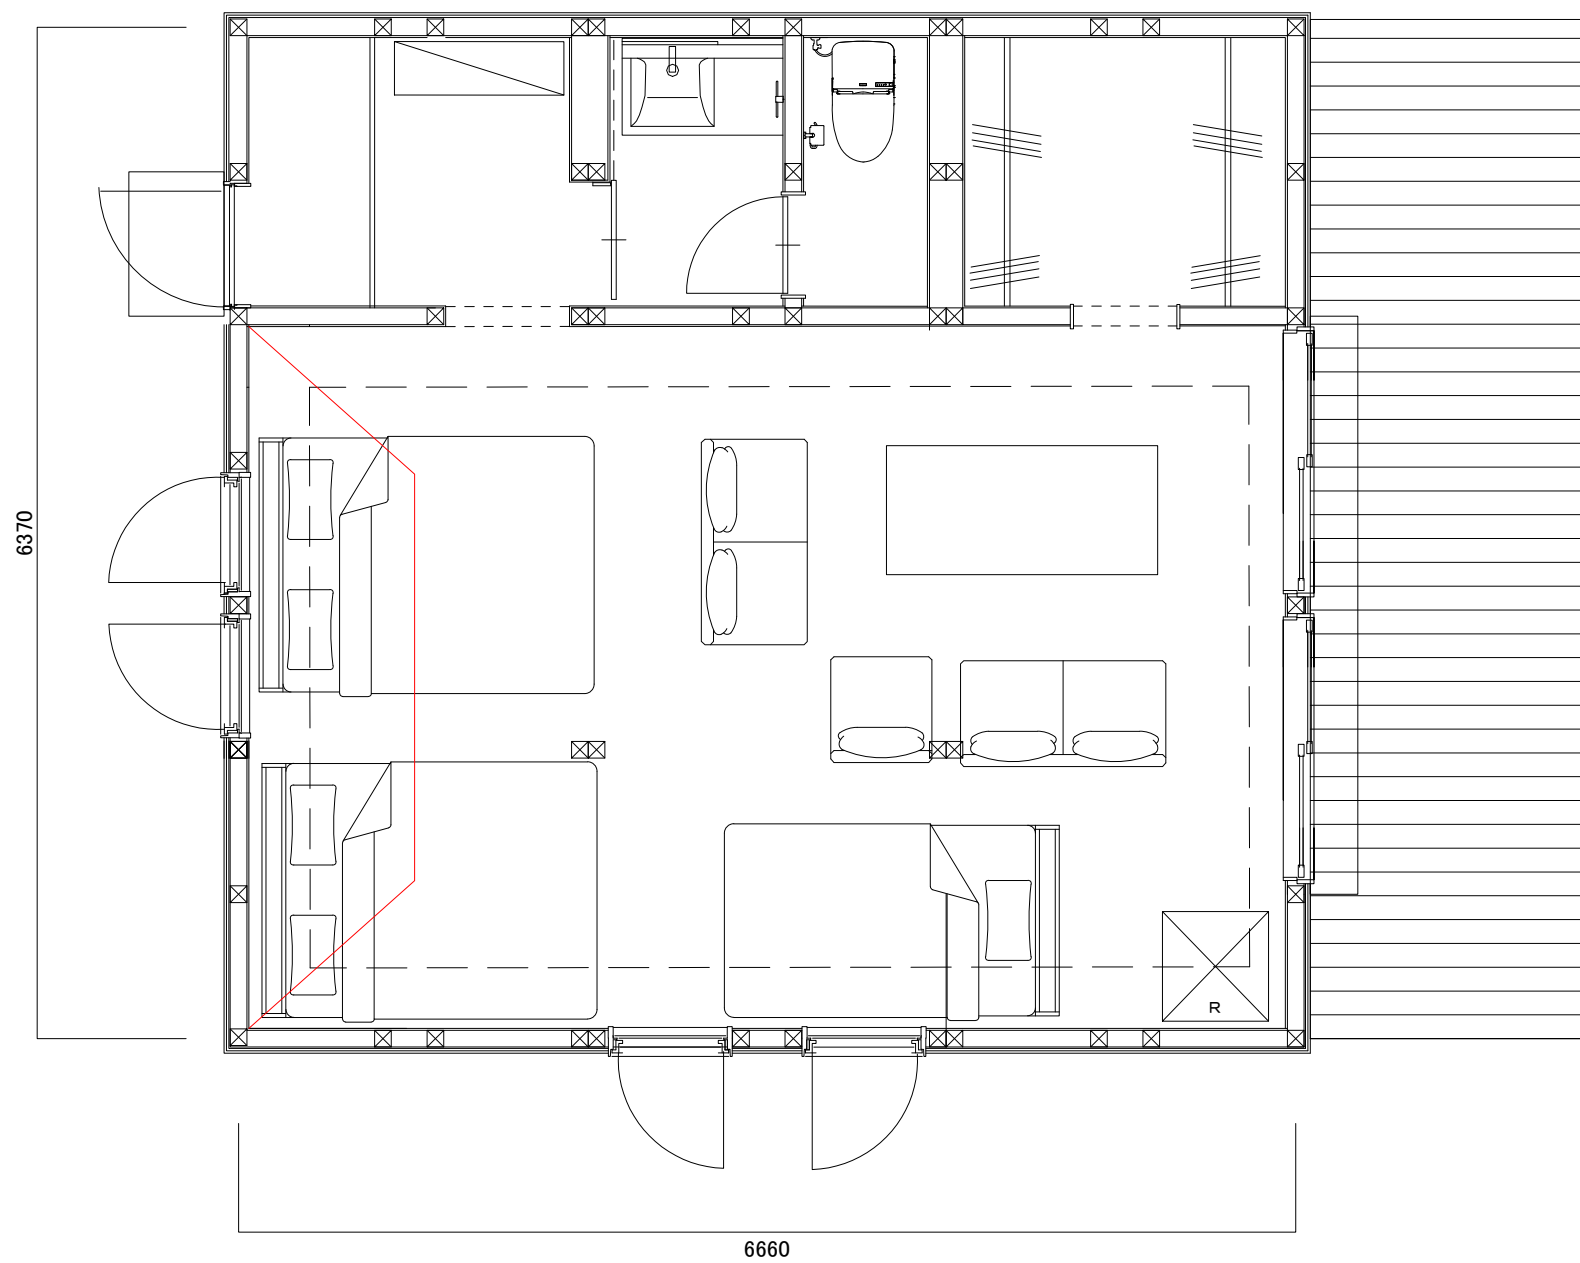


M×3 PLAN

42.42㎡


WOODPOD	工 事 名 称		1 階				縮尺	図 面 名 称	
	グランコテージプラン M×3		32.06m2				1/50	平面図	
			42.42m2						

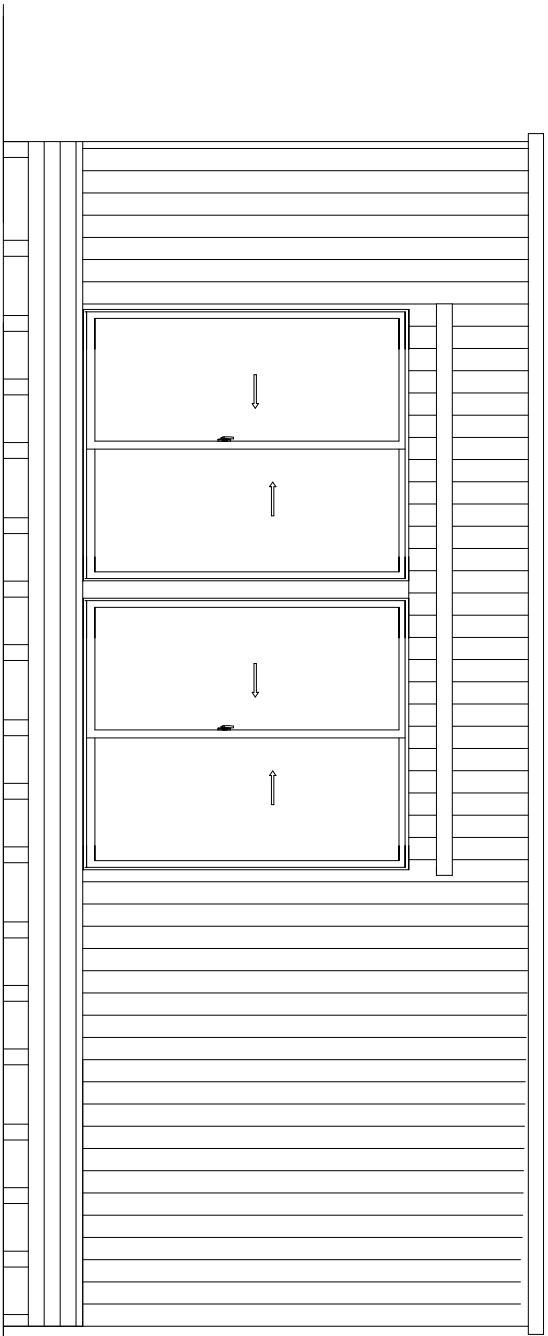


東側立面図

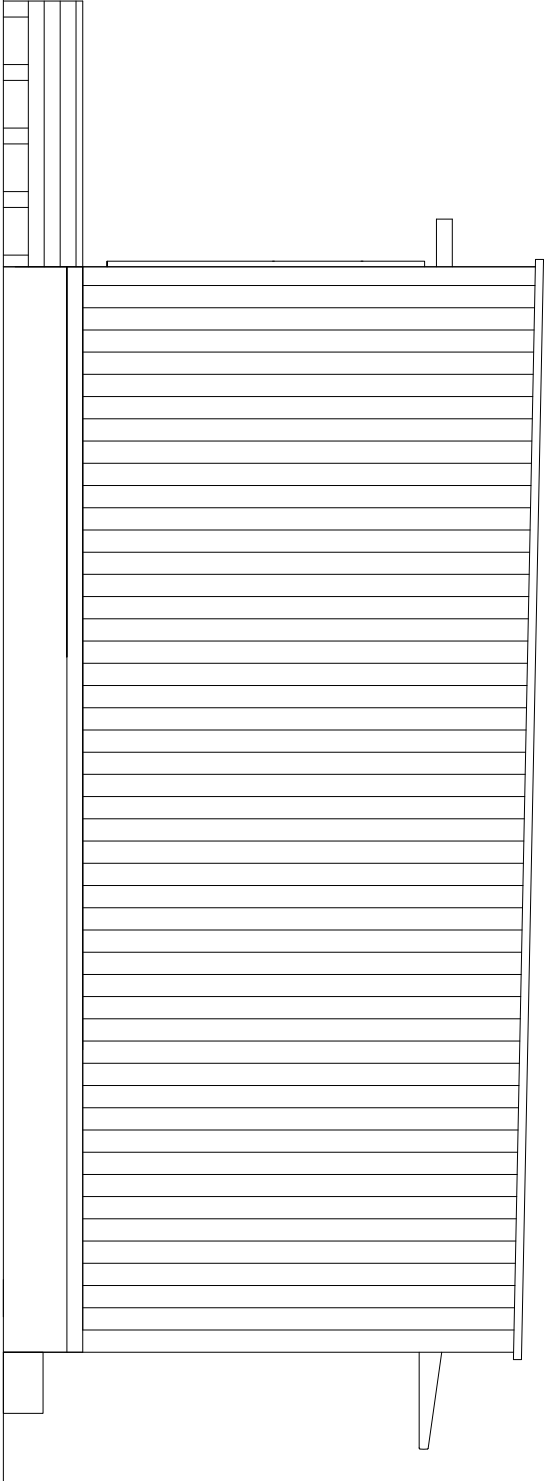

北側立面図

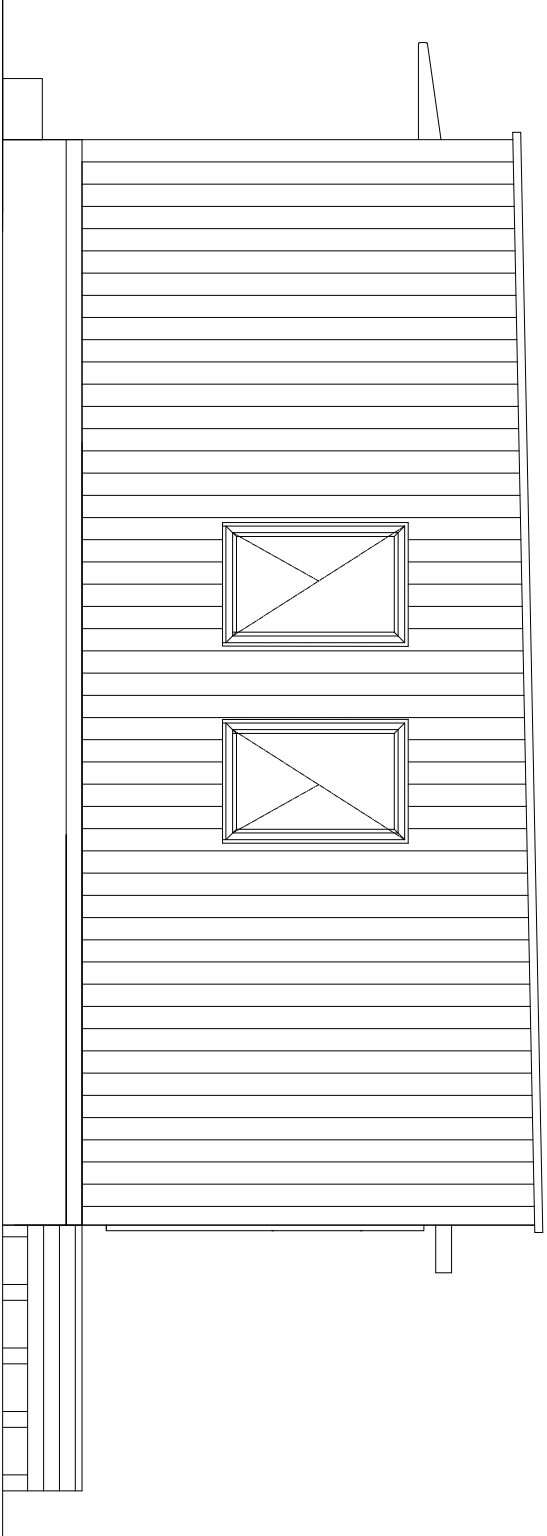

南側立面図

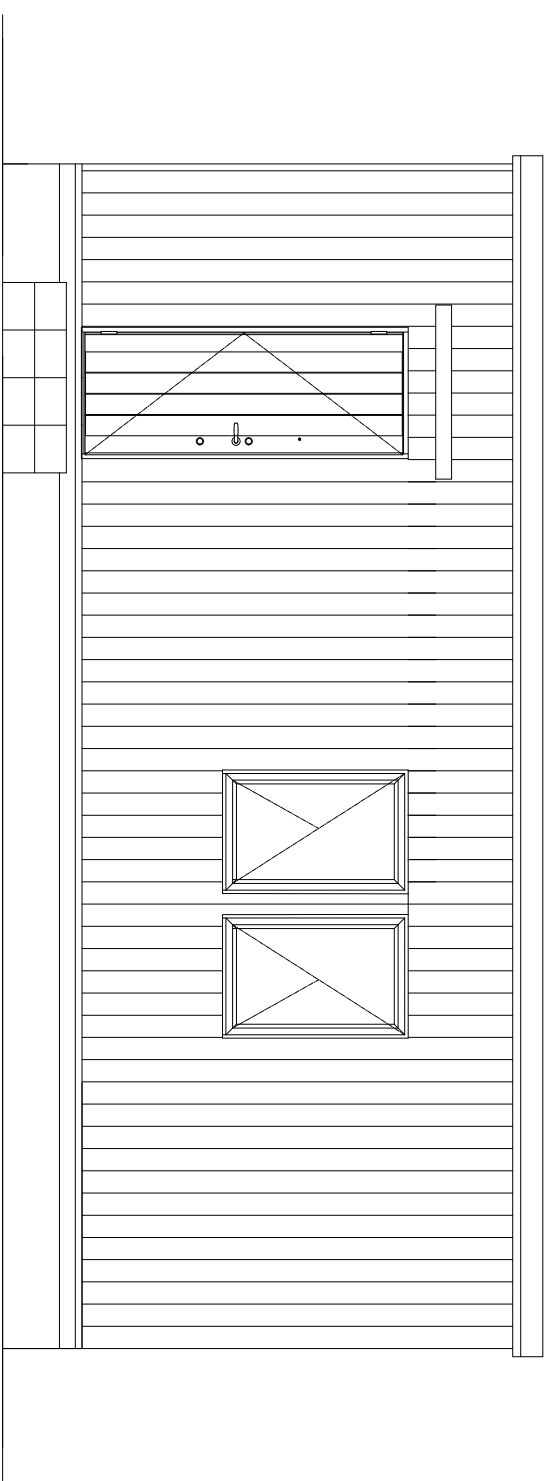

西側立面図

		工 事 名 称				1 階				縮尺	
		グランコテージプラン M×3				32.06m2 42.42m2				1/50	
										図 面 名 称	
										平面図	